



A通り立面図 1 / 50

設計地盤線

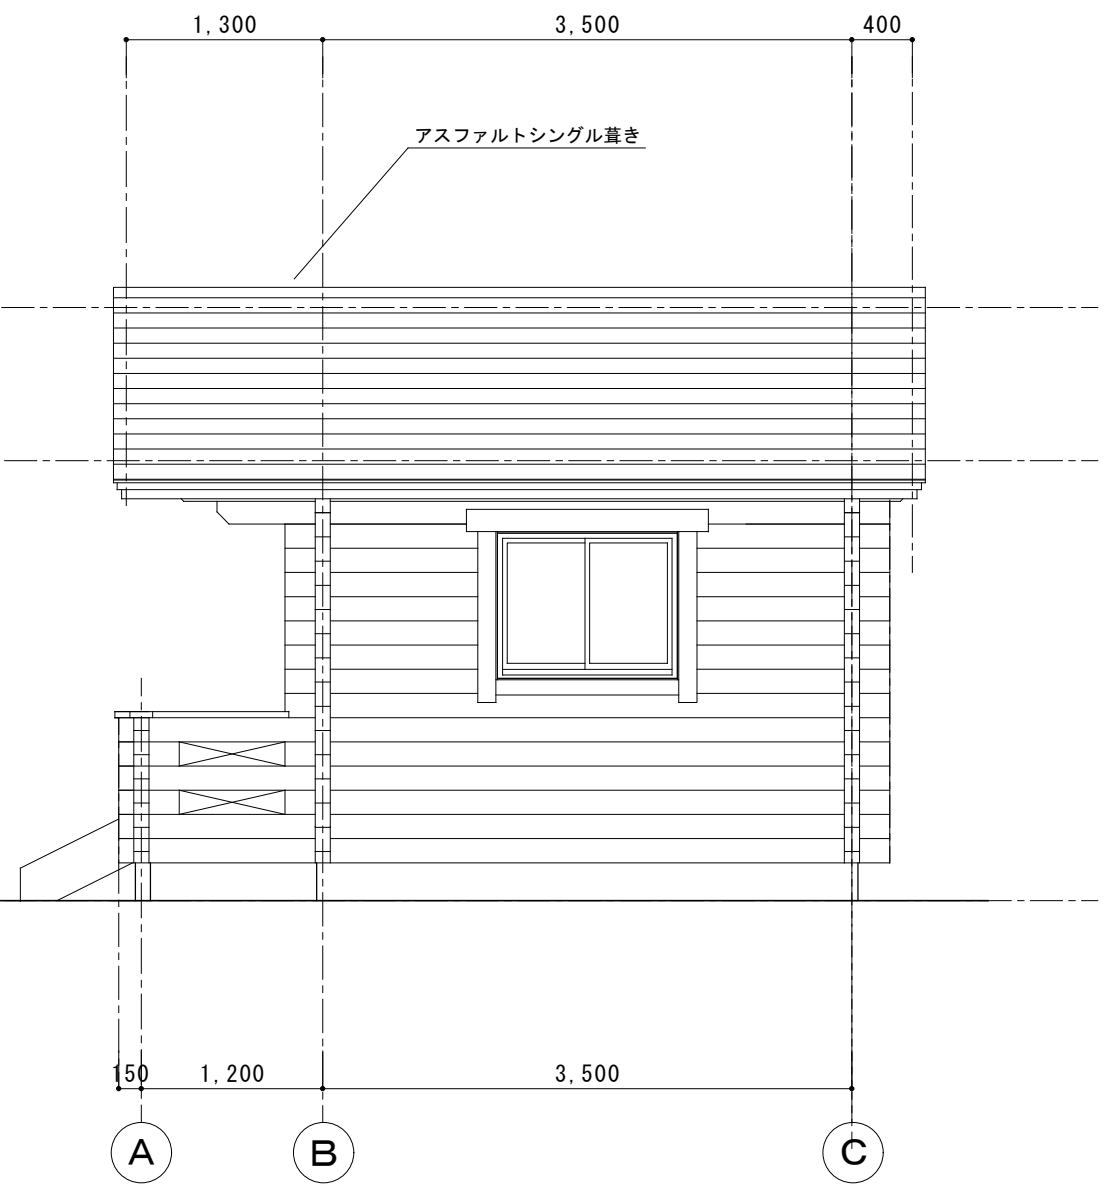

2通り立面図 1 / 50

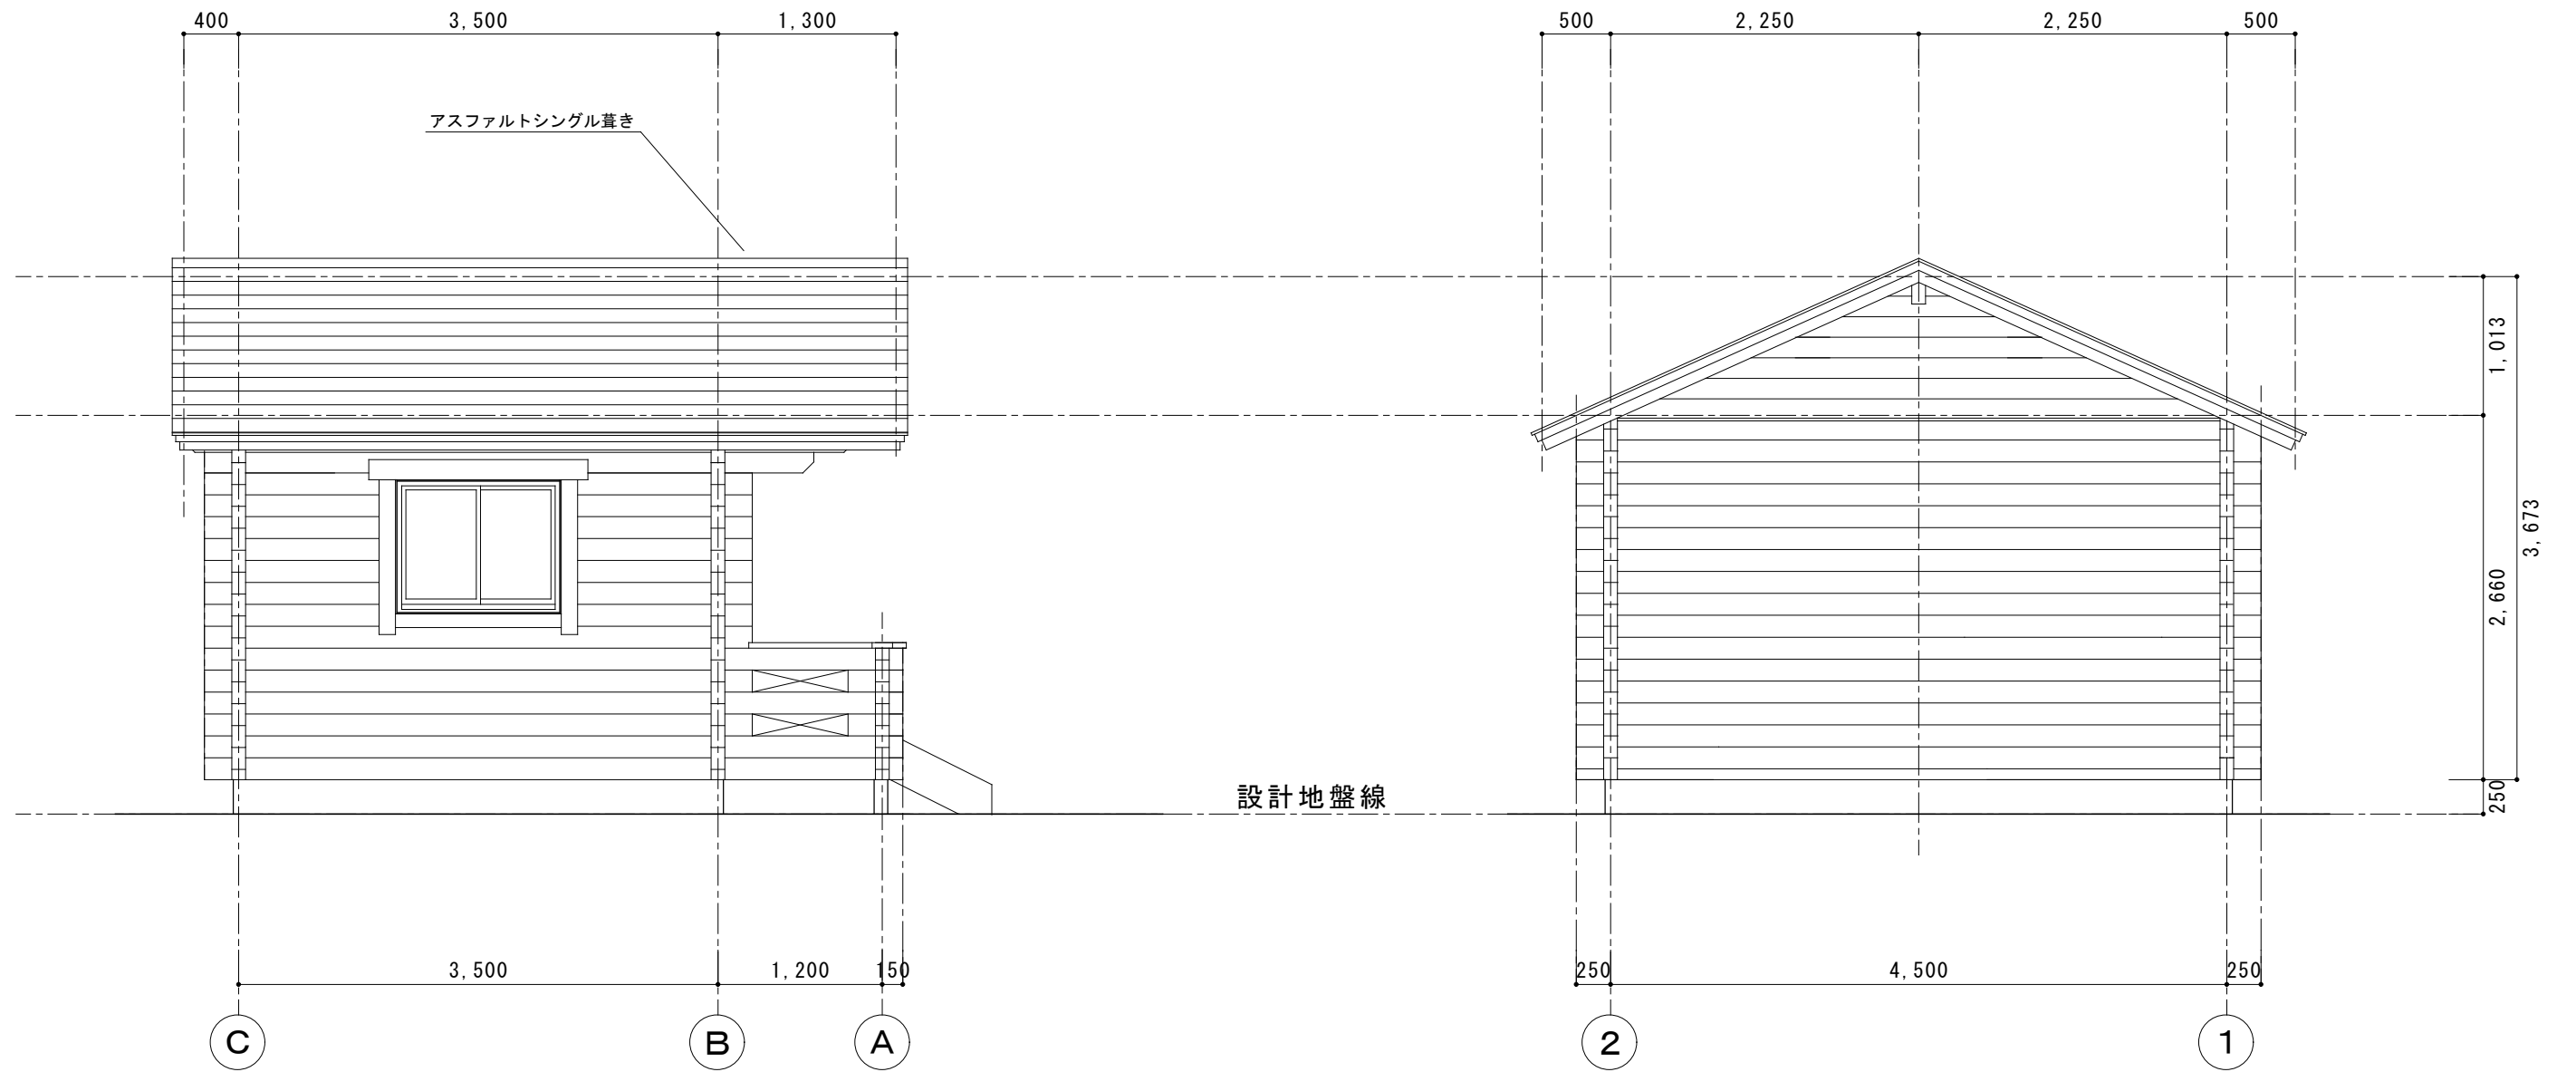

1通り立面図 1 / 50

C通り立面図 1 / 50

