





A通り立面図 1 / 50


設計地盤線

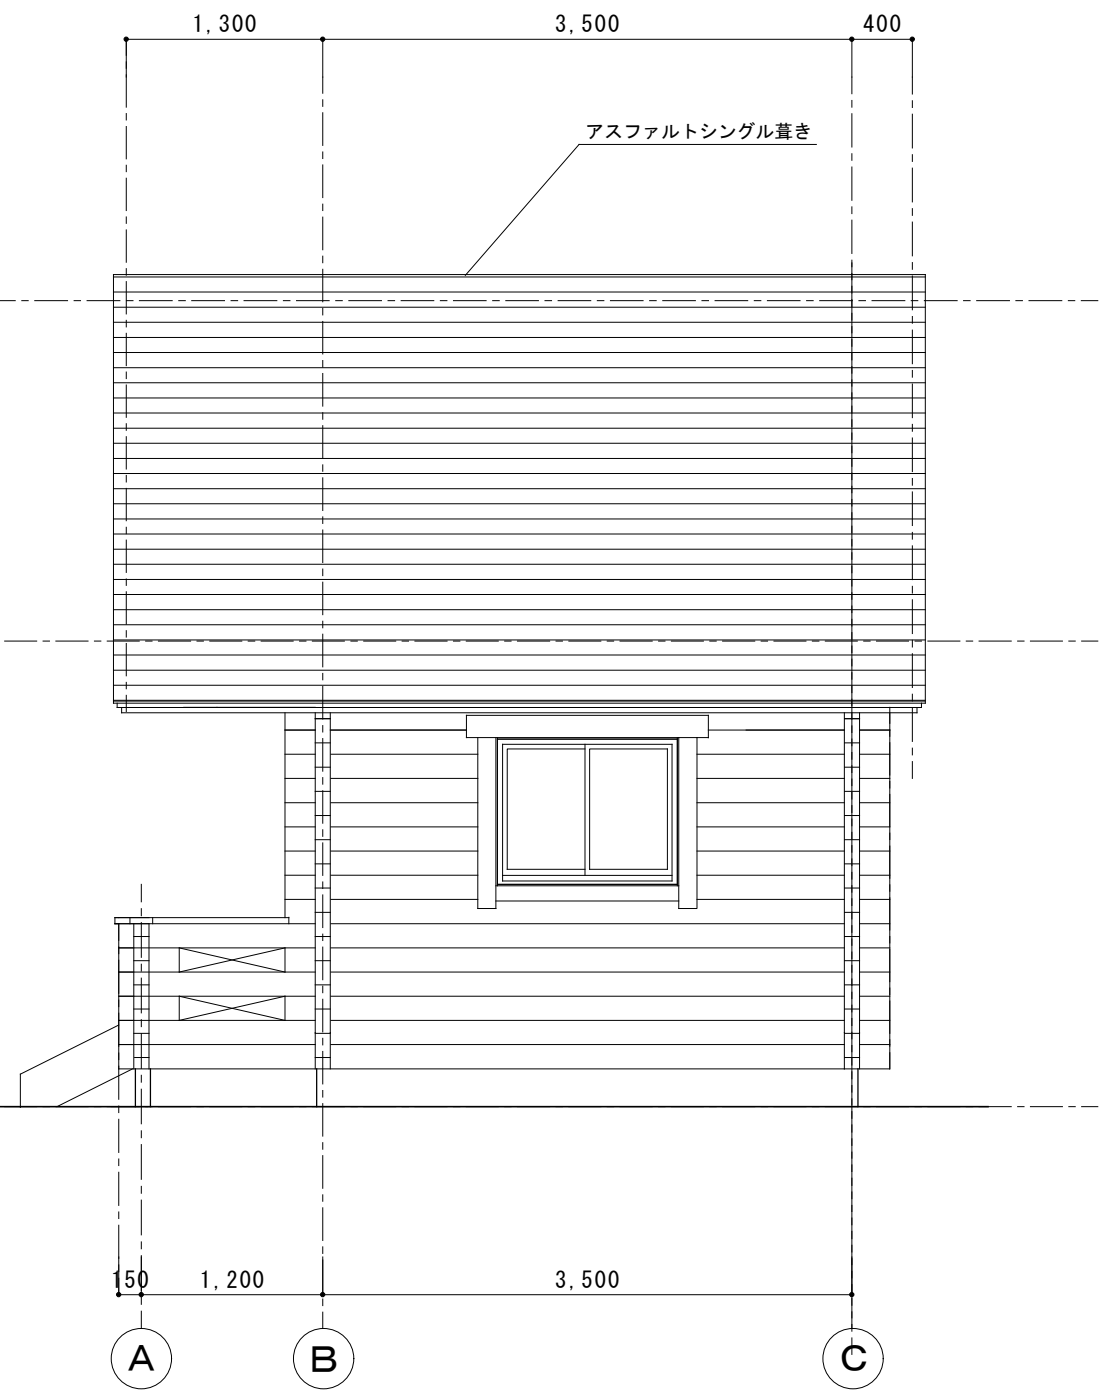

2通り立面図 1 / 50

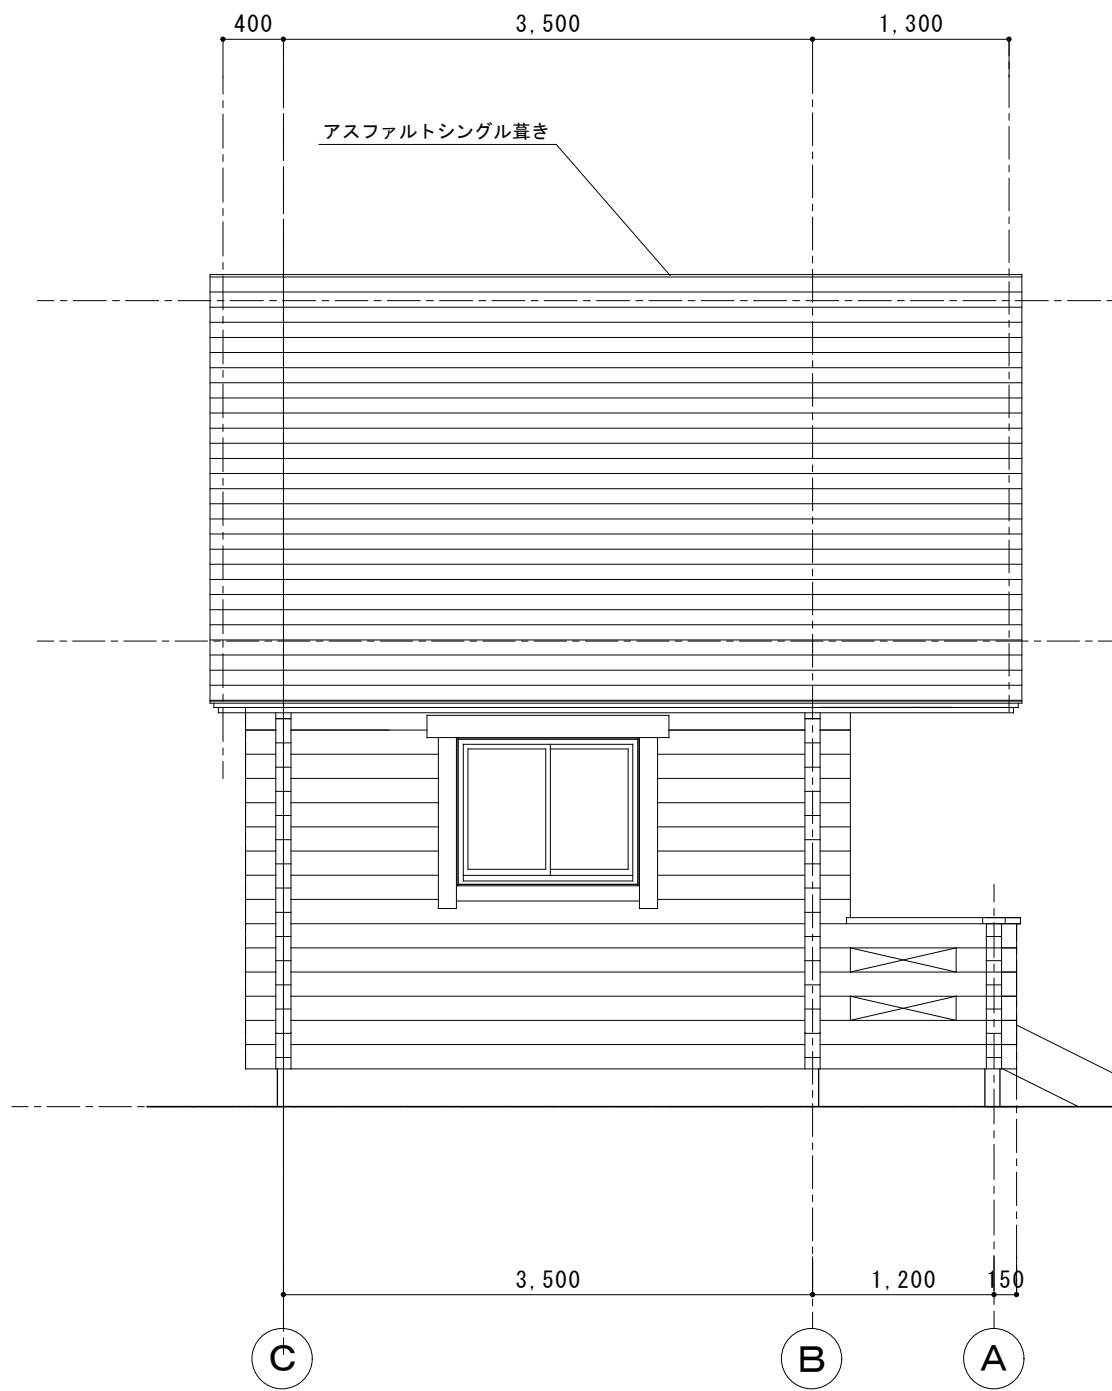

1通り立面図 1/50

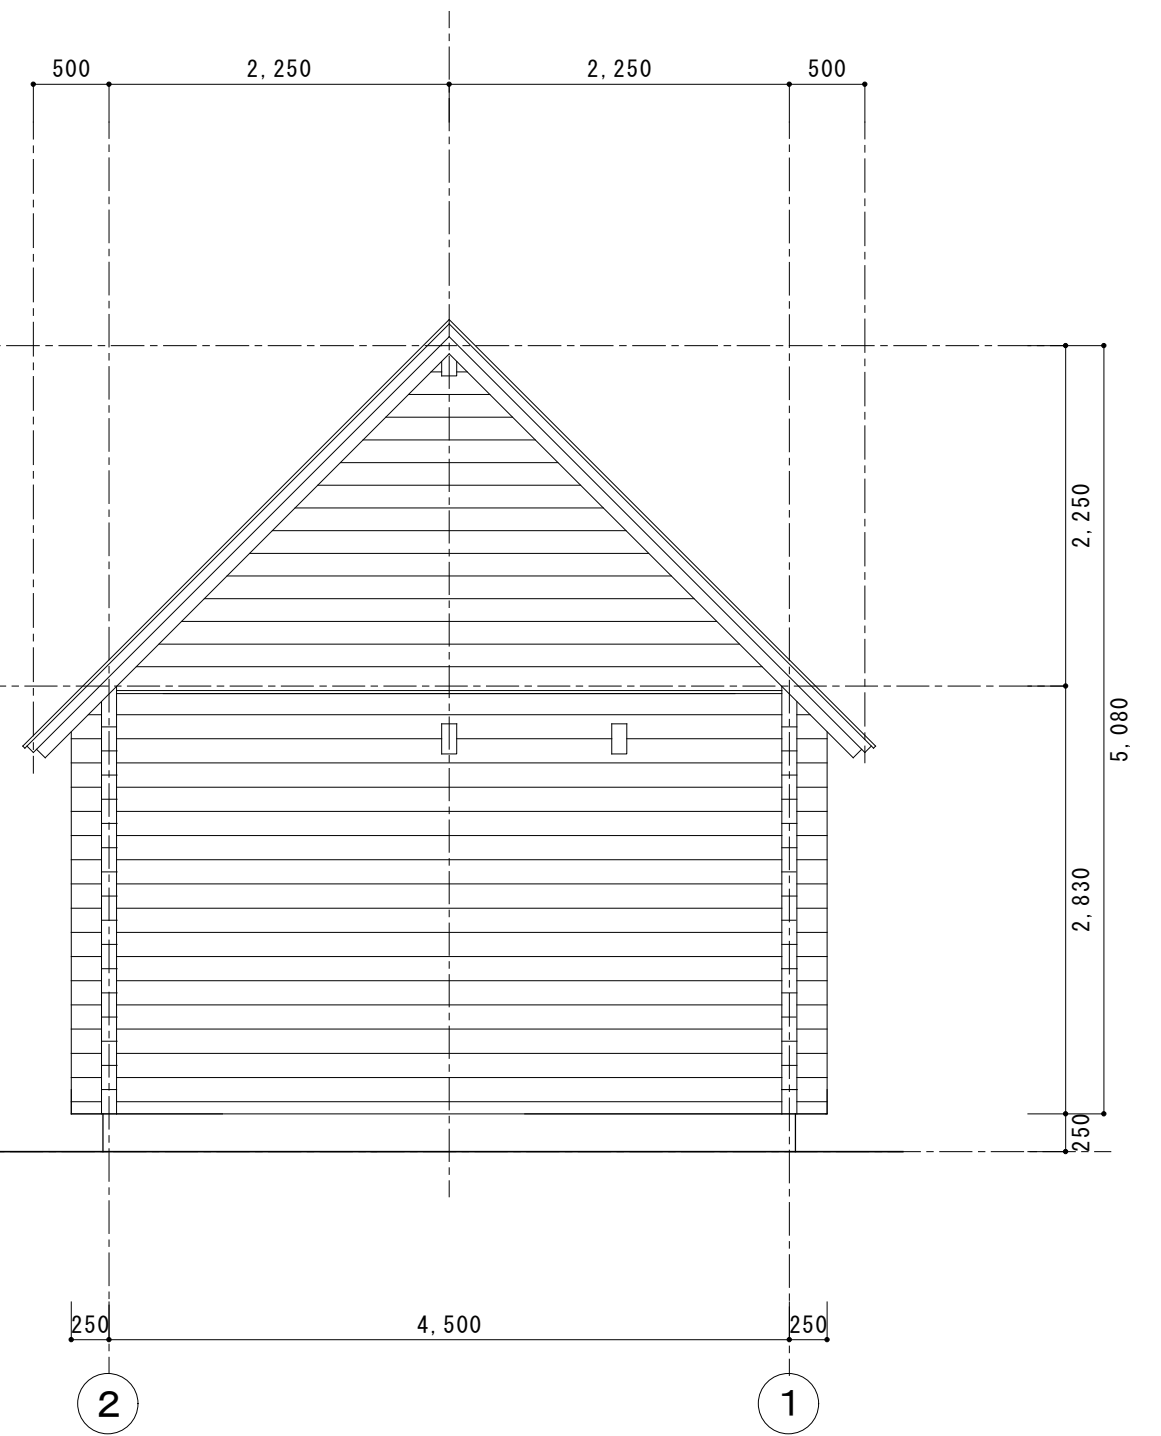

C通り立面図 1/50

