



A 通り立面図 1 / 50

設計地盤線

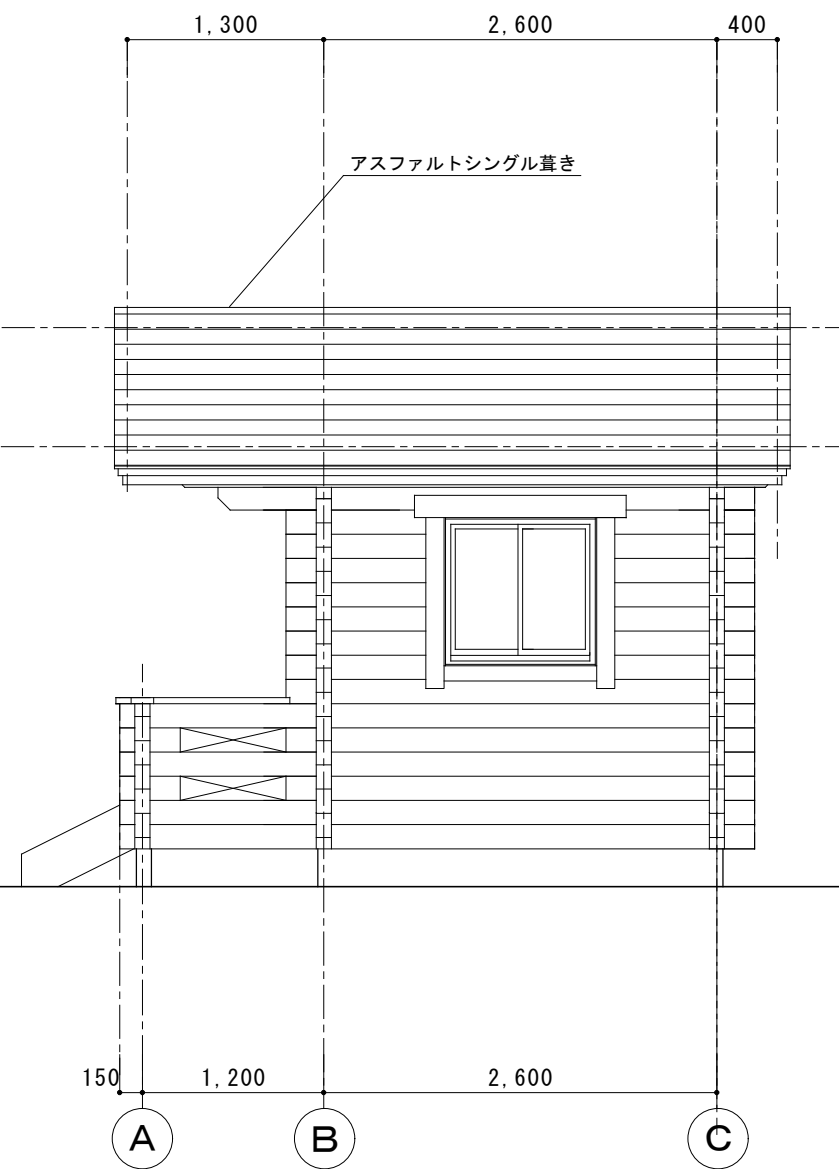


B 通り立面図 1 / 50

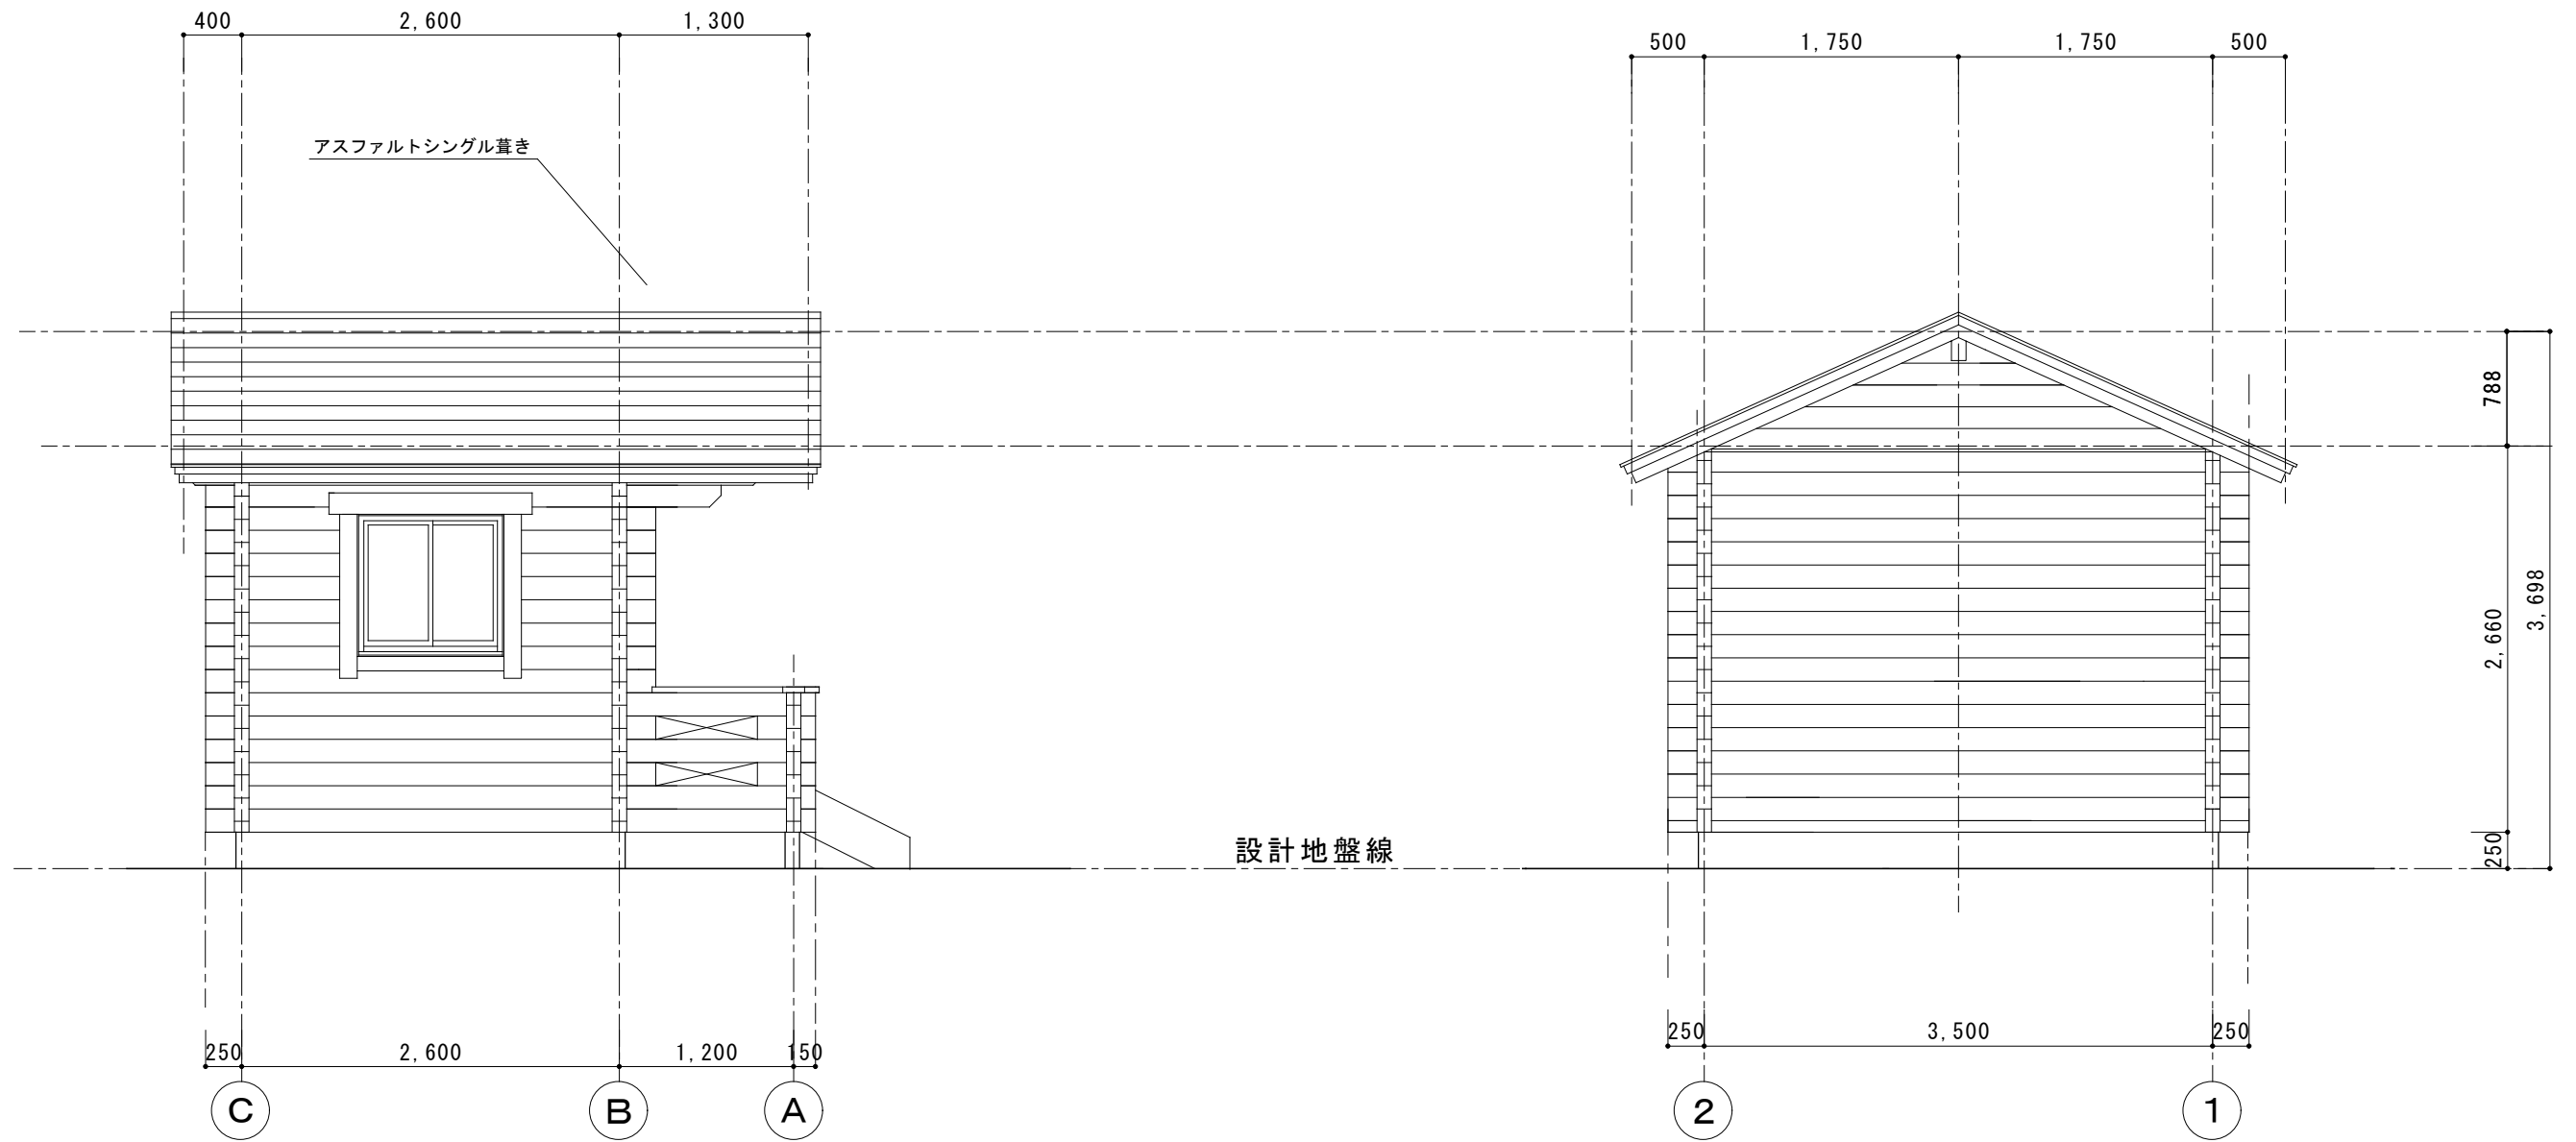


1通り立面図 1 / 50

C通り立面図 1 / 50

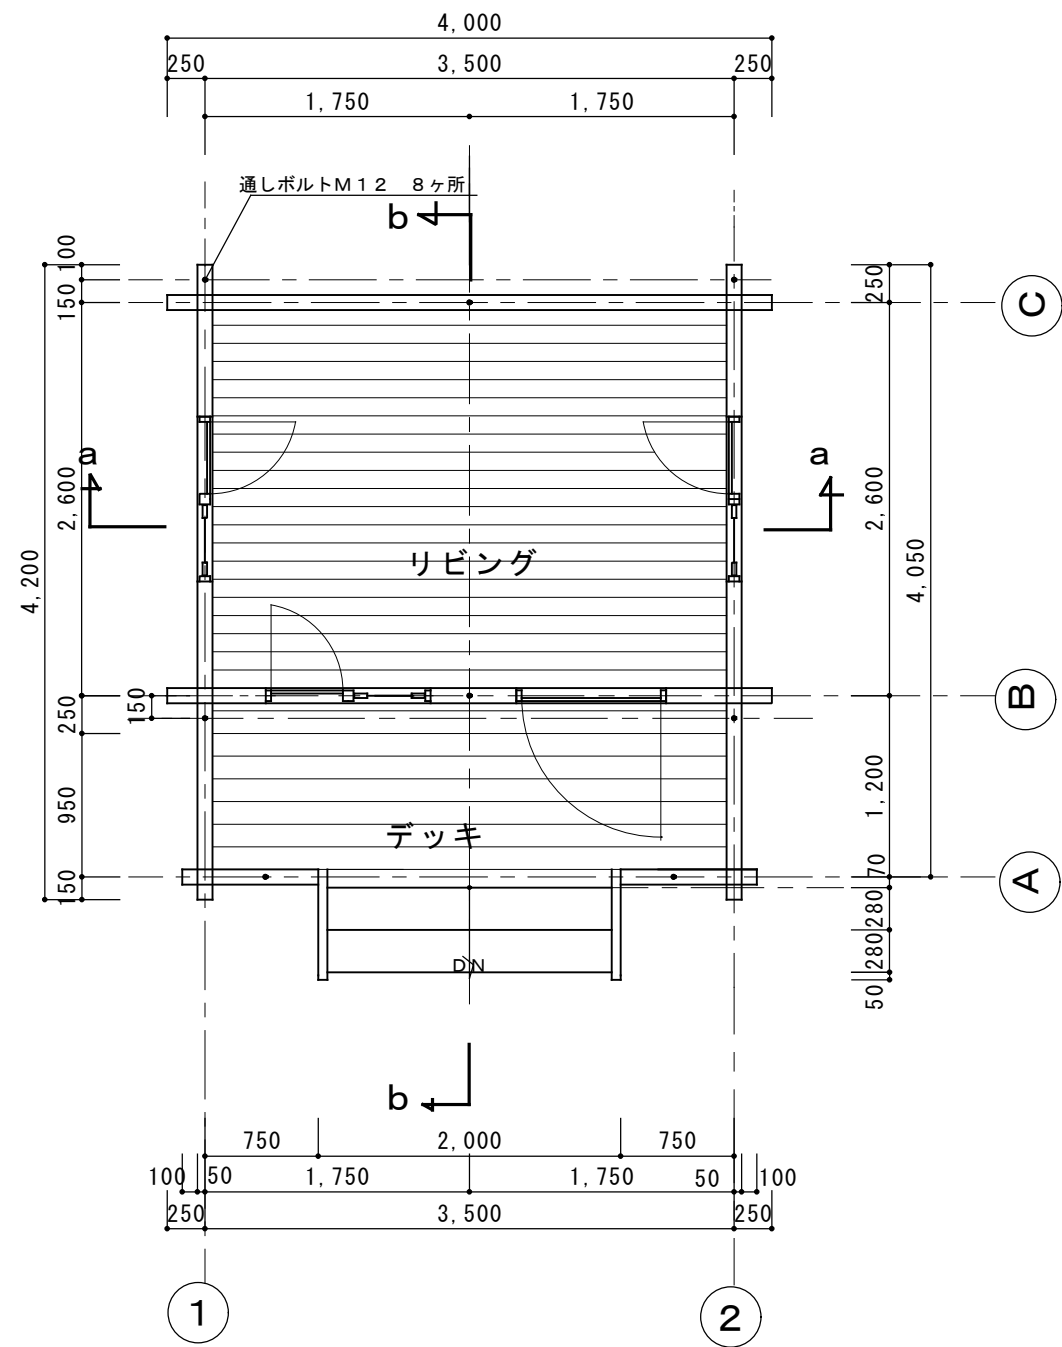

1階平面図 1 / 50

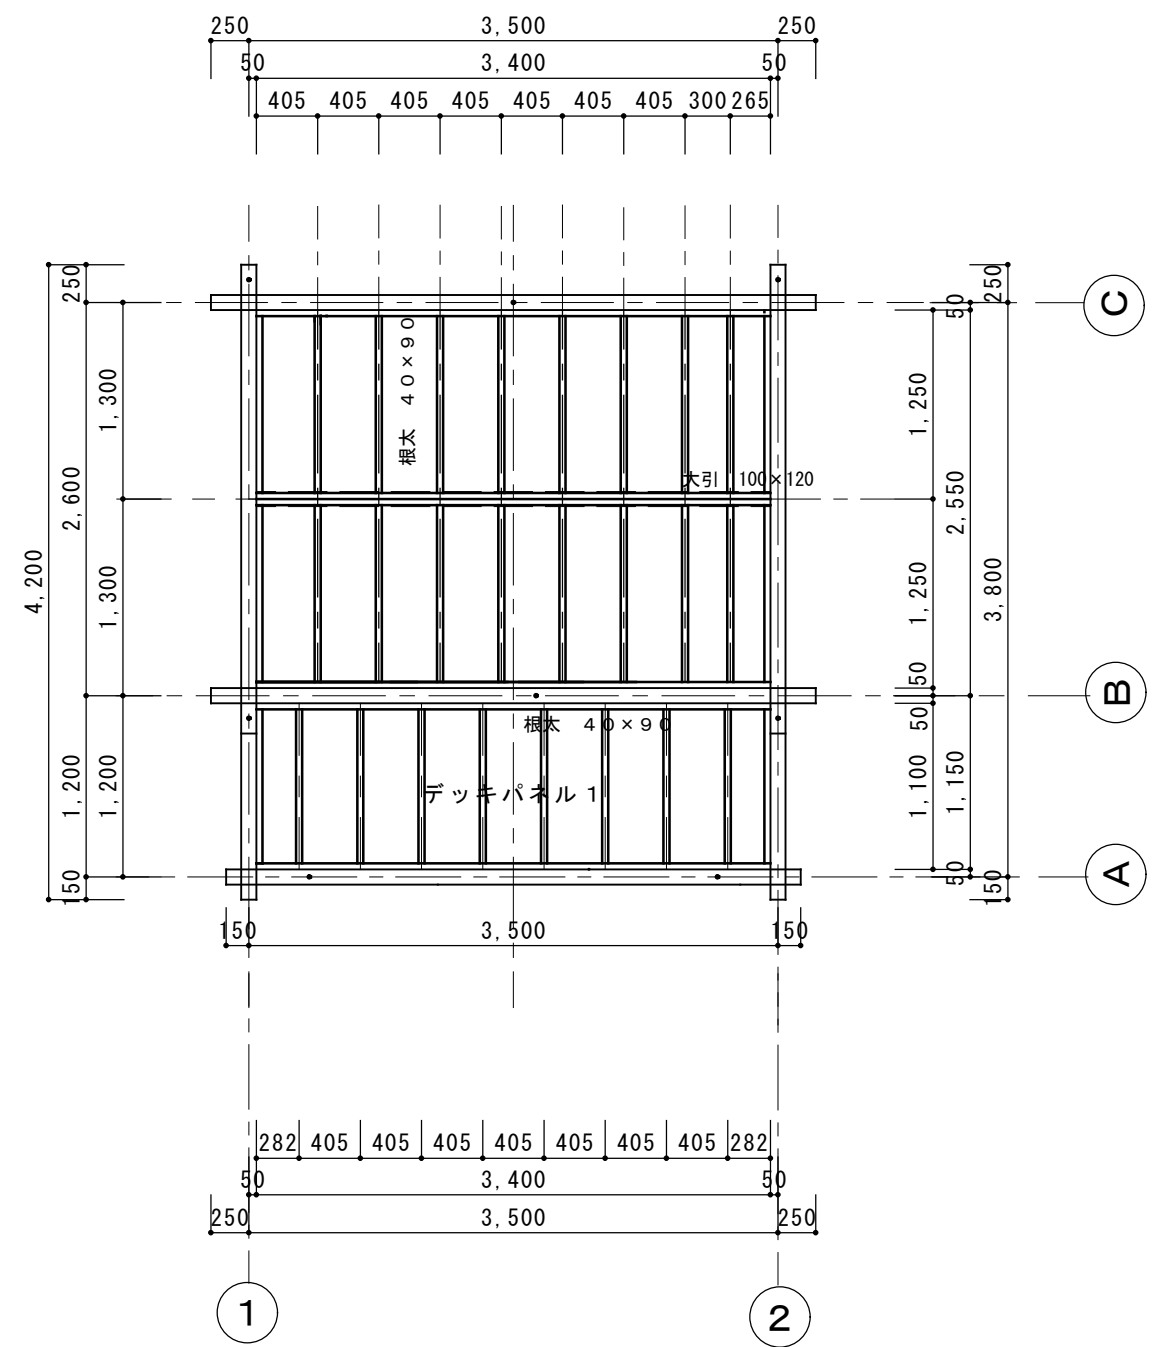

1階床伏図 1 / 50